



FRONT ELEVATION

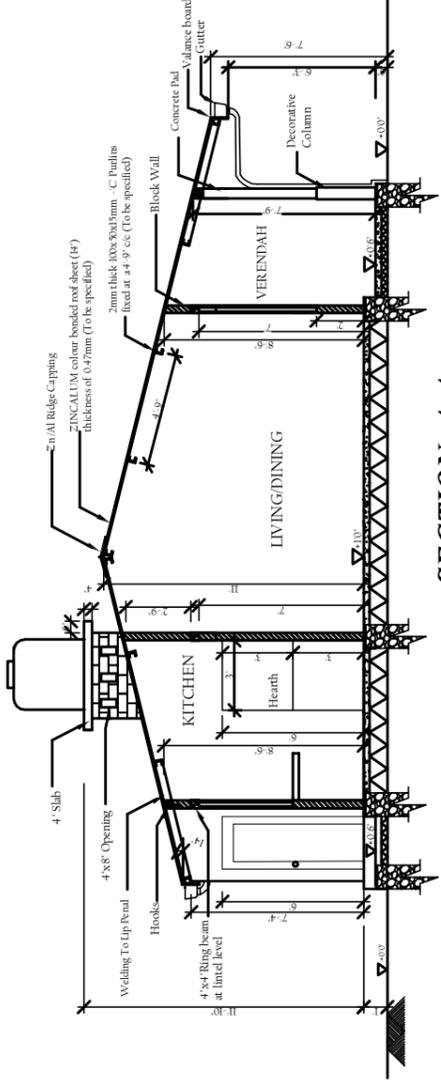

SECTION A-A

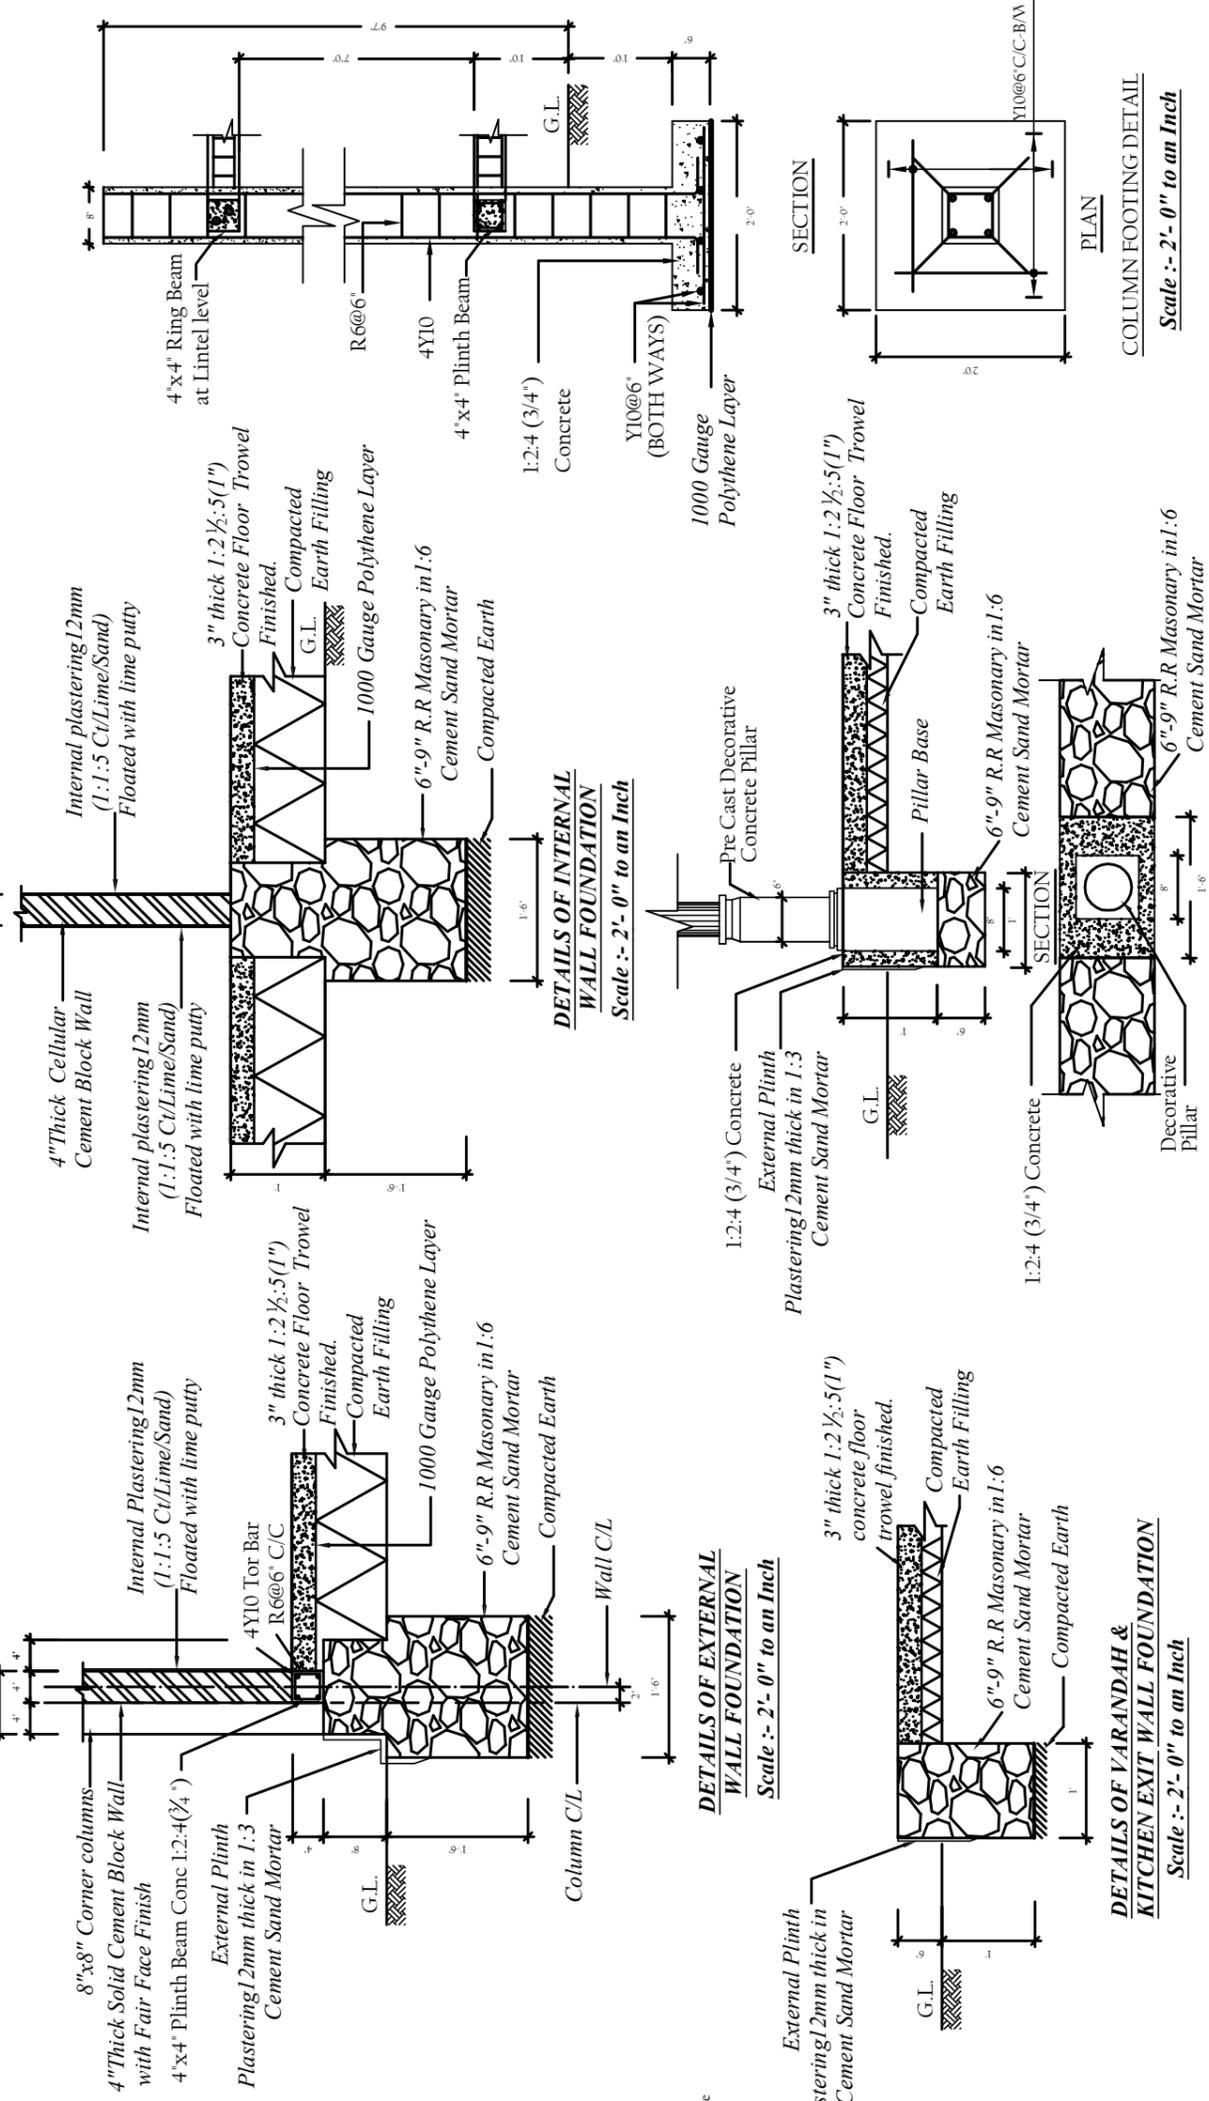


DETAILS OF INTERNAL WALL FOUNDATION
Scale :- 2'-0" to an Inch

DETAILS OF EXTERNAL WALL FOUNDATION
Scale :- 2'-0" to an Inch

DETAILS OF VARANDAH & KITCHEN EXIT WALL FOUNDATION
Scale :- 2'-0" to an Inch

SCHEDULE OF DOORS & WINDOWS			
TYPE	SIZE	DESCRIPTION	NOS
D1	3'0" X 7'0"	Single sash timber paneled door	01
D2	2'6" X 7'0"	Single sash timber paneled door	03
D3	2'3" X 6'0"	Single timber ledged & battern door	01
W1	4'0" X 5'0"	Double sash window	01
W2	4'0" X 4'0"	Double sash window	03
FL	1'6" X 1'6"	Concrete Louver	01

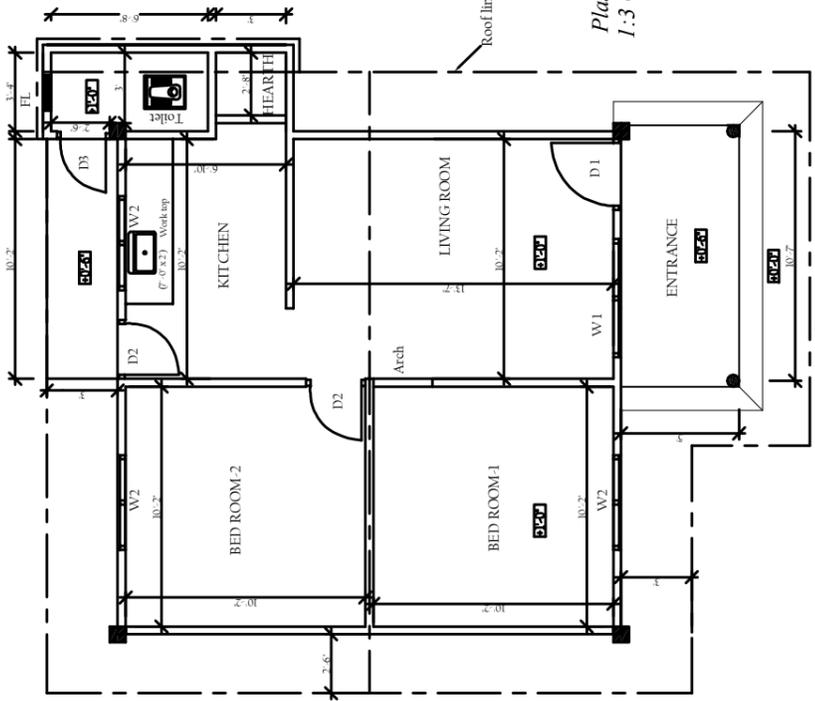

GROUND FLOOR PLAN

Scale :- 8'-0" to an Inch

DETAILS OF EXTERNAL WALL FOUNDATION
Scale :- 2'-0" to an Inch

DETAILS OF INTERNAL WALL FOUNDATION
Scale :- 2'-0" to an Inch

SECTION

PLAN

COLUMN FOOTING DETAIL

Scale :- 2'-0" to an Inch



TYPE PLAN PH-II : PROPOSED HOUSE PLAN

PLANTATION HOUSING PROJECT

PLINTH AREA - 550 Sq.ft

DRAWING No UNH/IHP/PH II/ 001


DATE 01.03.2016

DESIGNED BY :-


PHDT/UNHABAT

Annexure 02


SCHEDULE OF DOORS & WINDOWS			
TYPE	SIZE	DESCRIPTION	NOS
D1	3'0" X 7'0"	Single sash timber paneled door	01
D2	2'6" X 7'0"	Single sash timber paneled door	02
D3	2'3" X 6'0"	Single timber ledged & battened door	01
W1	4'0" X 5'0"	Double sash window	01
W2	4'0" X 4'0"	Double sash window	03
W3	1'0" X 4'0"	Single sash window	02
FL	1'6" X 1'6"	Concrete Louver	01

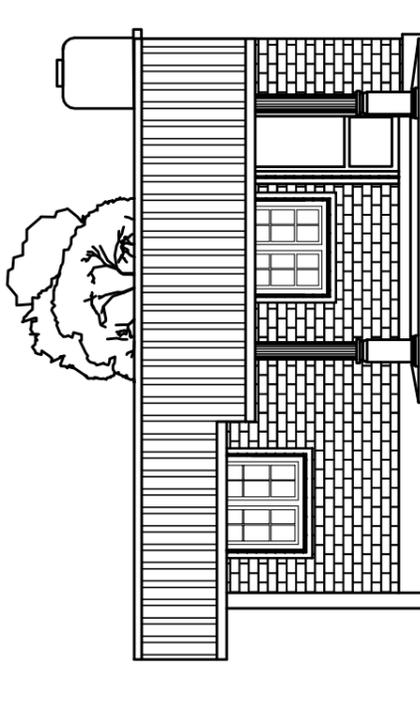

FRONT ELEVATION

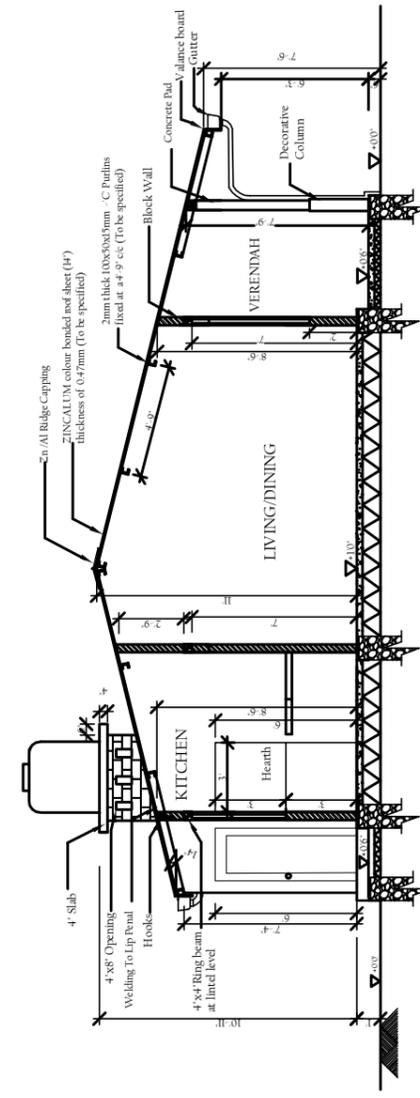


SECTION A-A

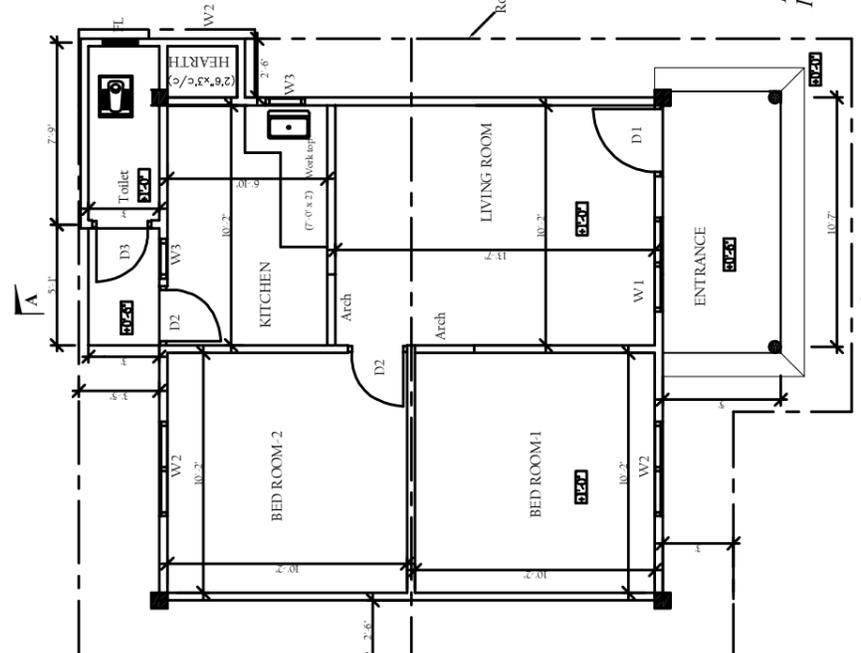

GROUND FLOOR PLAN

Scale :- 8' - 0" to an Inch

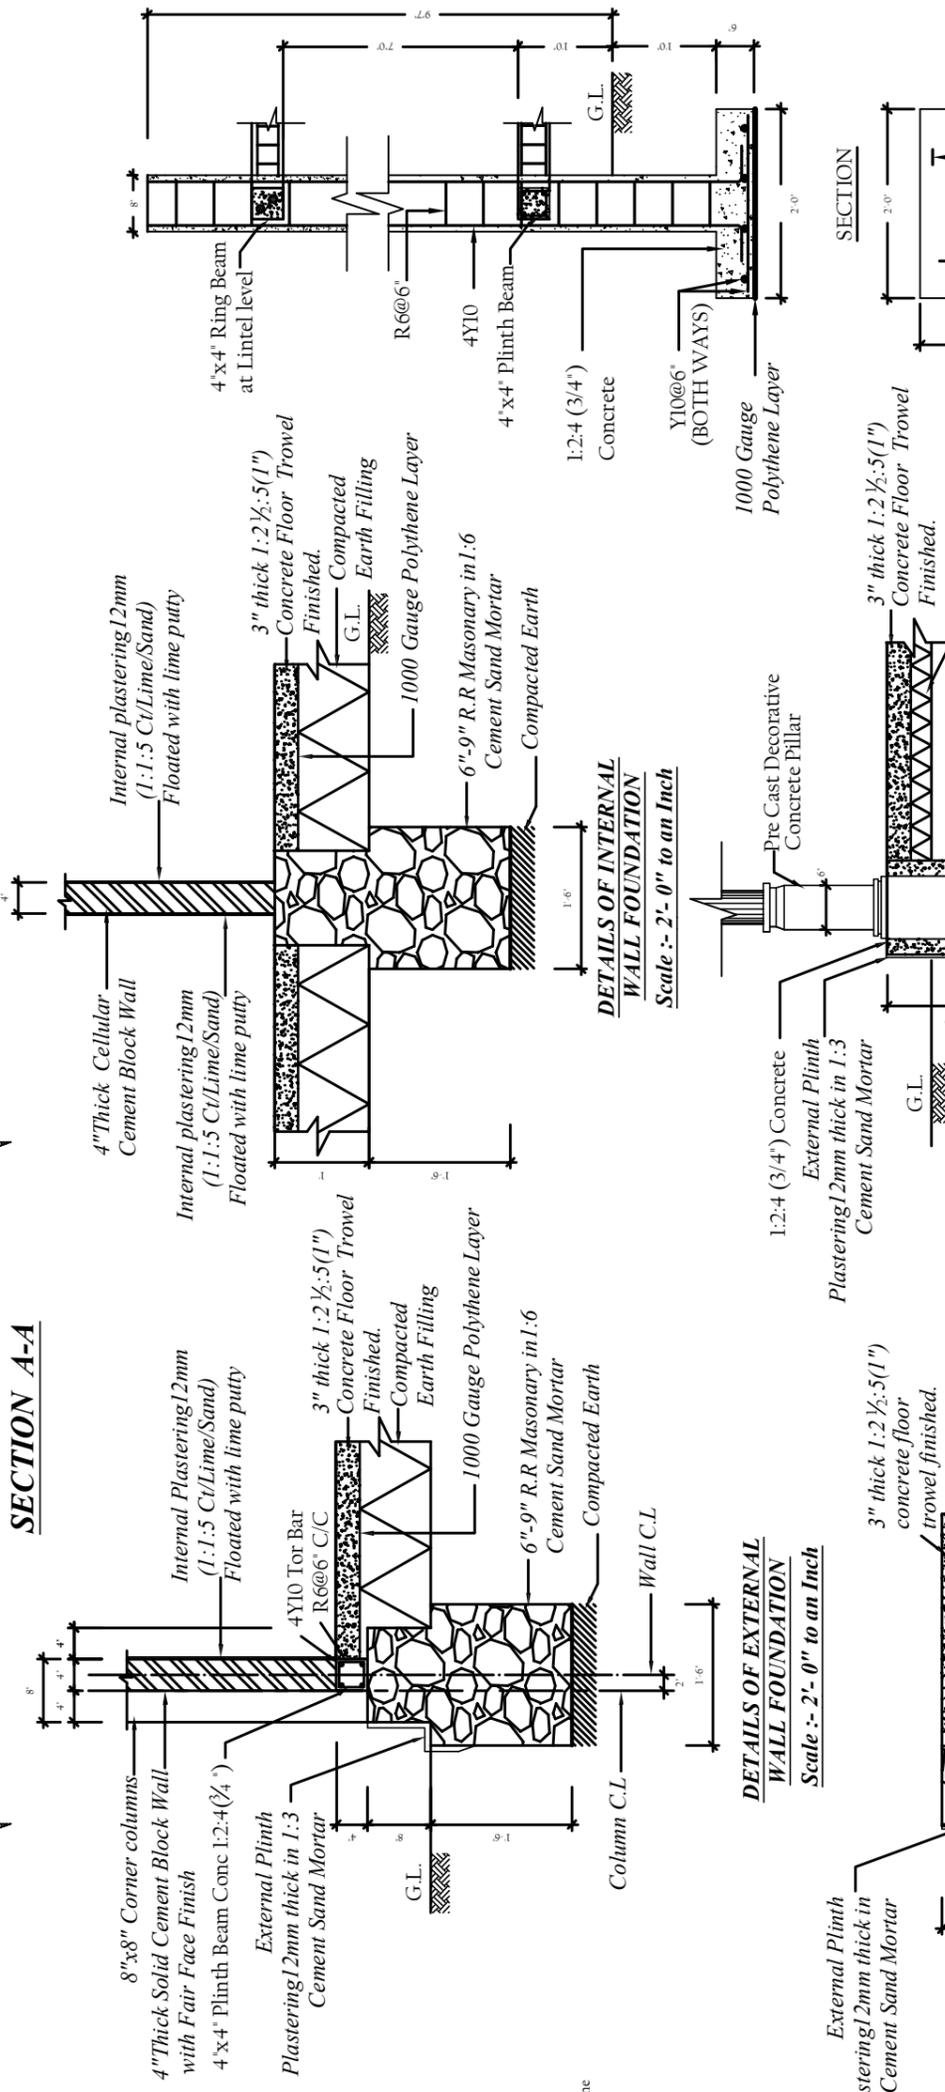

DETAILS OF INTERNAL WALL FOUNDATION

Scale :- 2'- 0" to an Inch

DETAILS OF EXTERNAL WALL FOUNDATION

Scale :- 2'- 0" to an Inch

DETAILS OF VARANDAH & KITCHEN EXIT WALL FOUNDATION

Scale :- 2'- 0" to an Inch

SECTION

Scale :- 2'- 0" to an Inch

PLAN

Scale :- 2'- 0" to an Inch

TYPE PLAN PH-I : PROPOSED HOUSE PLAN

PLANTATION HOUSING PROJECT

DATE
01.03.2016

DRAWING No
UNH/IHP/PH I/001


PLINTH AREA - 550 Sq.ft

DESIGNED BY :-

PHDT/UNHABAT



ANNEXURE 6A: DOUBLE PIT TOILET DESIGN

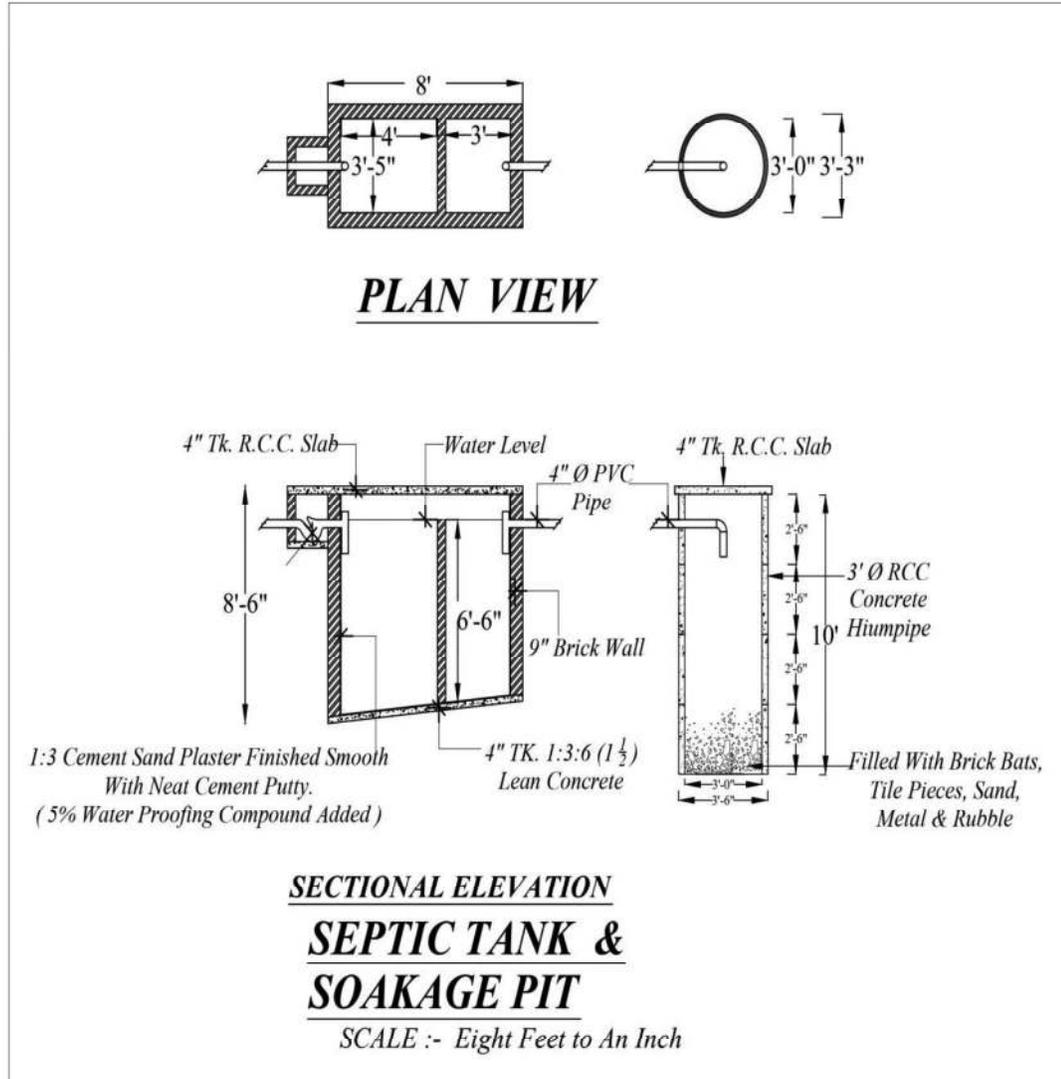

ic relations 75 ஆண்டு